


# 32 UNITS and 32 BOAT SLIPS

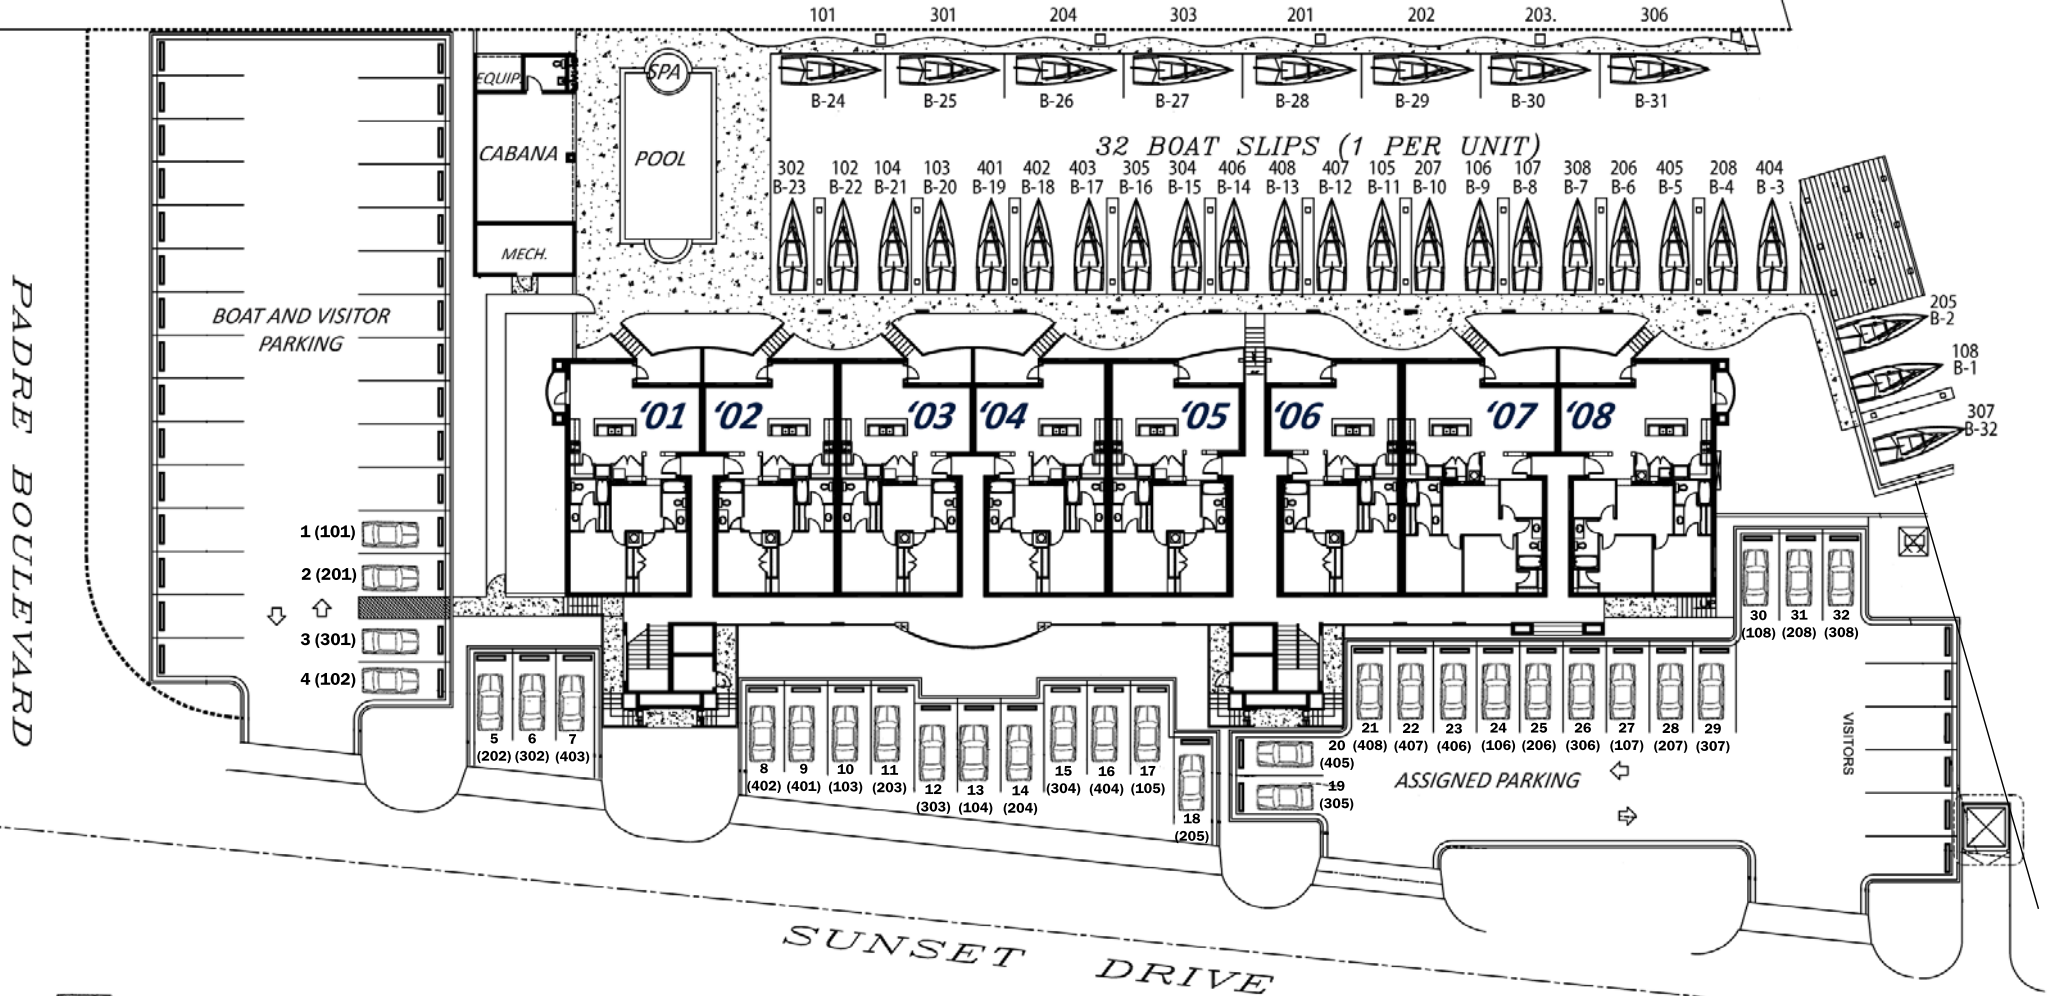

 Assigned Parking

## SITE PLAN

NOT SCALE



ANOTHER PROJECT DEVELOPED BY:  
**PAGA DESARROLLOS S.A. DE C.V.**